


150 (-4.38)

105 (-6.21)

117 (-9.05)

A116 (-9.04)

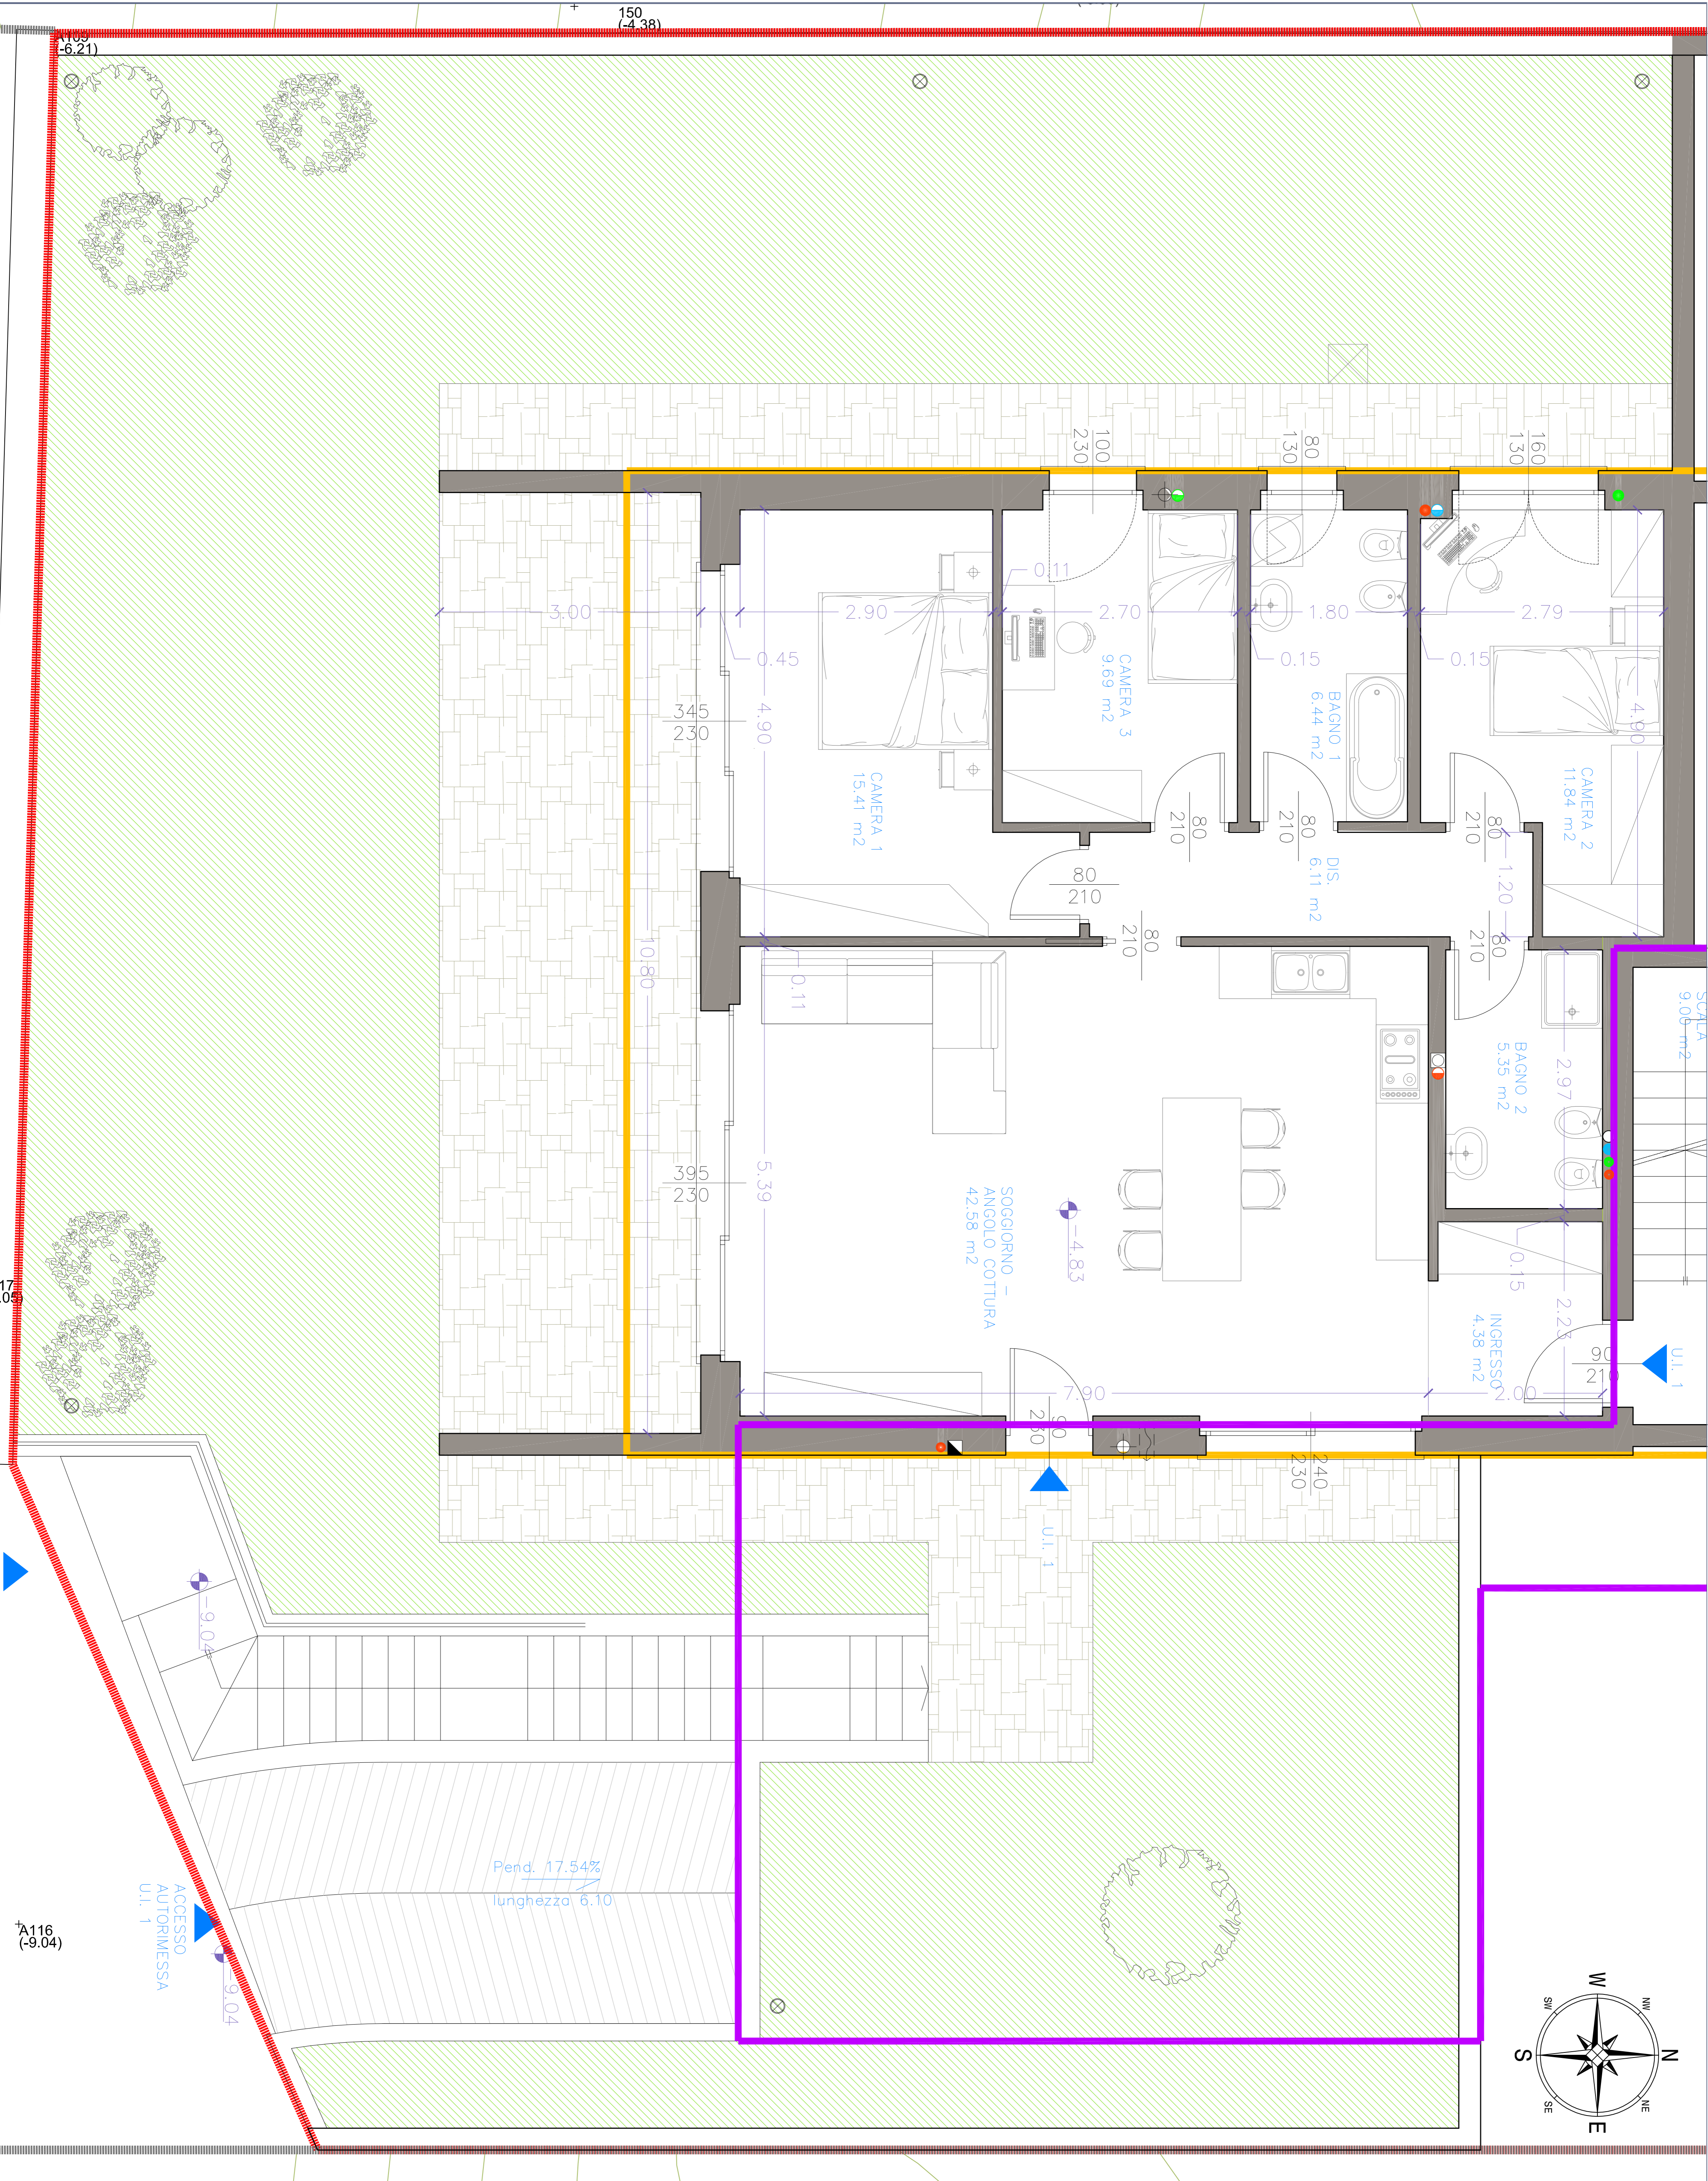

ACCESSO AUTORIVESA U.I. 1

Pend. 17.54%
lunghezza 6.10

